


梨地16

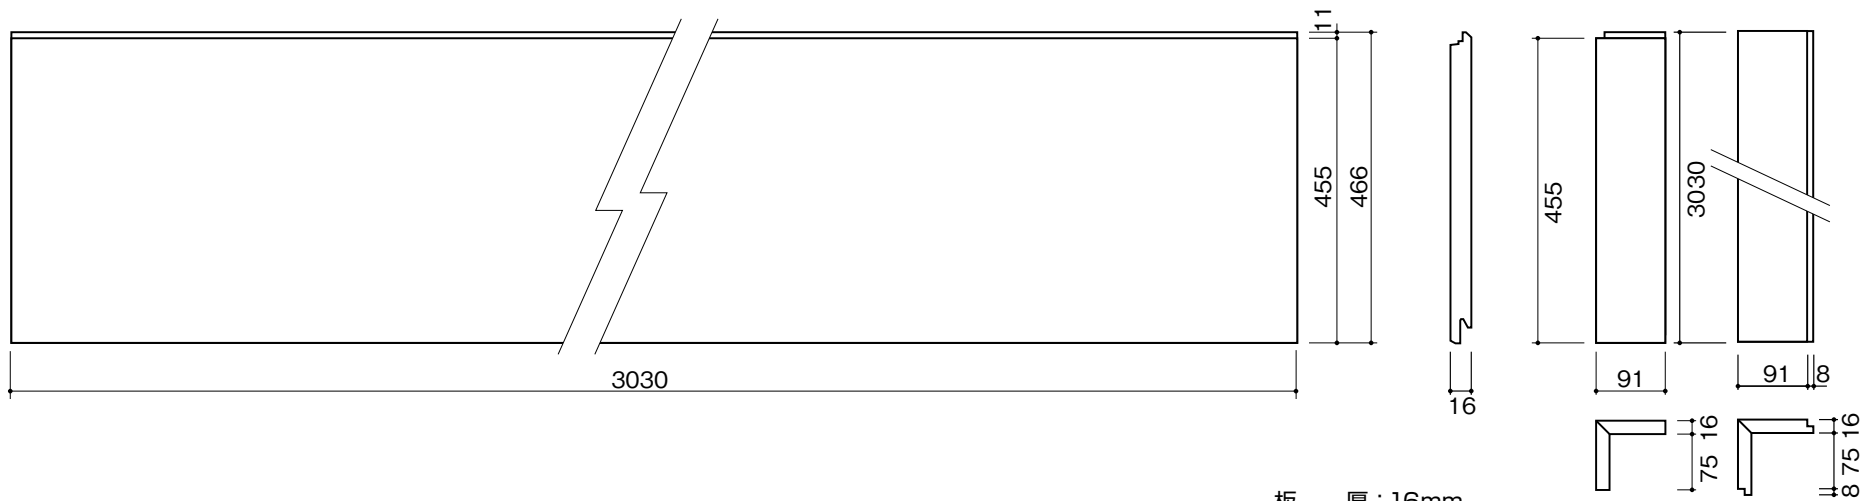

板 厚 : 16mm
最小板厚 : 12mm